


WILLIAMS STREET

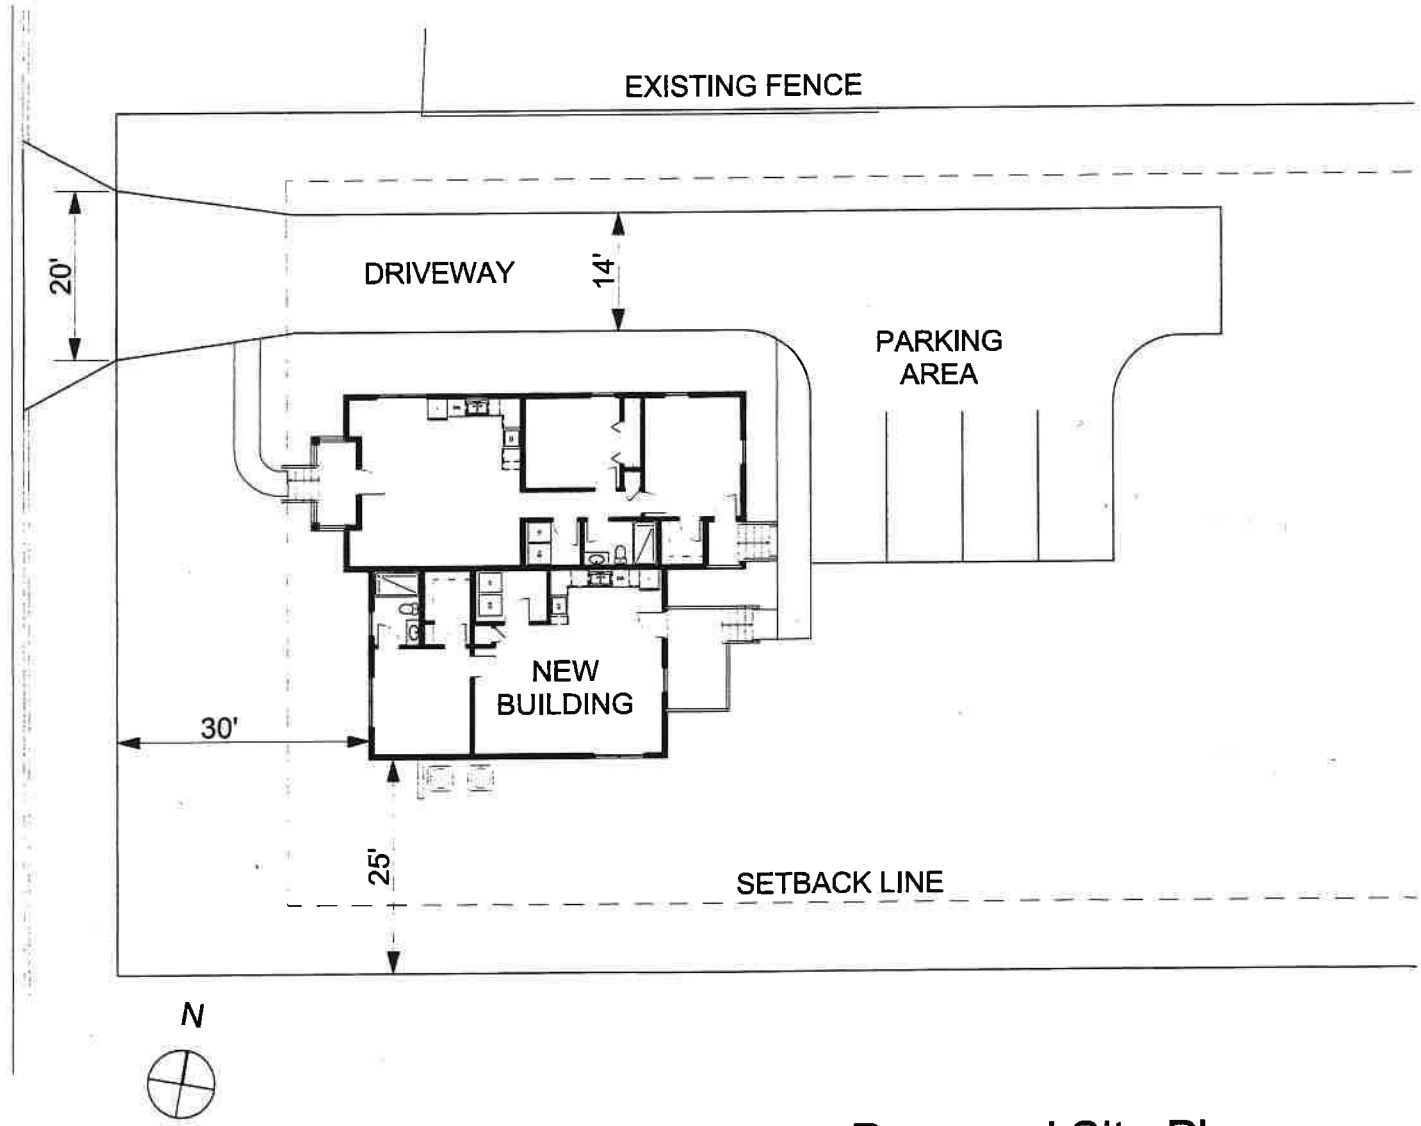

EXISTING FENCE

DRIVEWAY

PARKING AREA

NEW BUILDING

SETBACK LINE

N

Proposed Site Plan

SCALE: 1" = 10'