


\\TRIHYRO.COM\CLIENTS\OTDR\PERMAFIXOFFEL\CADD\VALDOSTA\REPORTS\2022\61A-VALDOSTA-SITEMAP

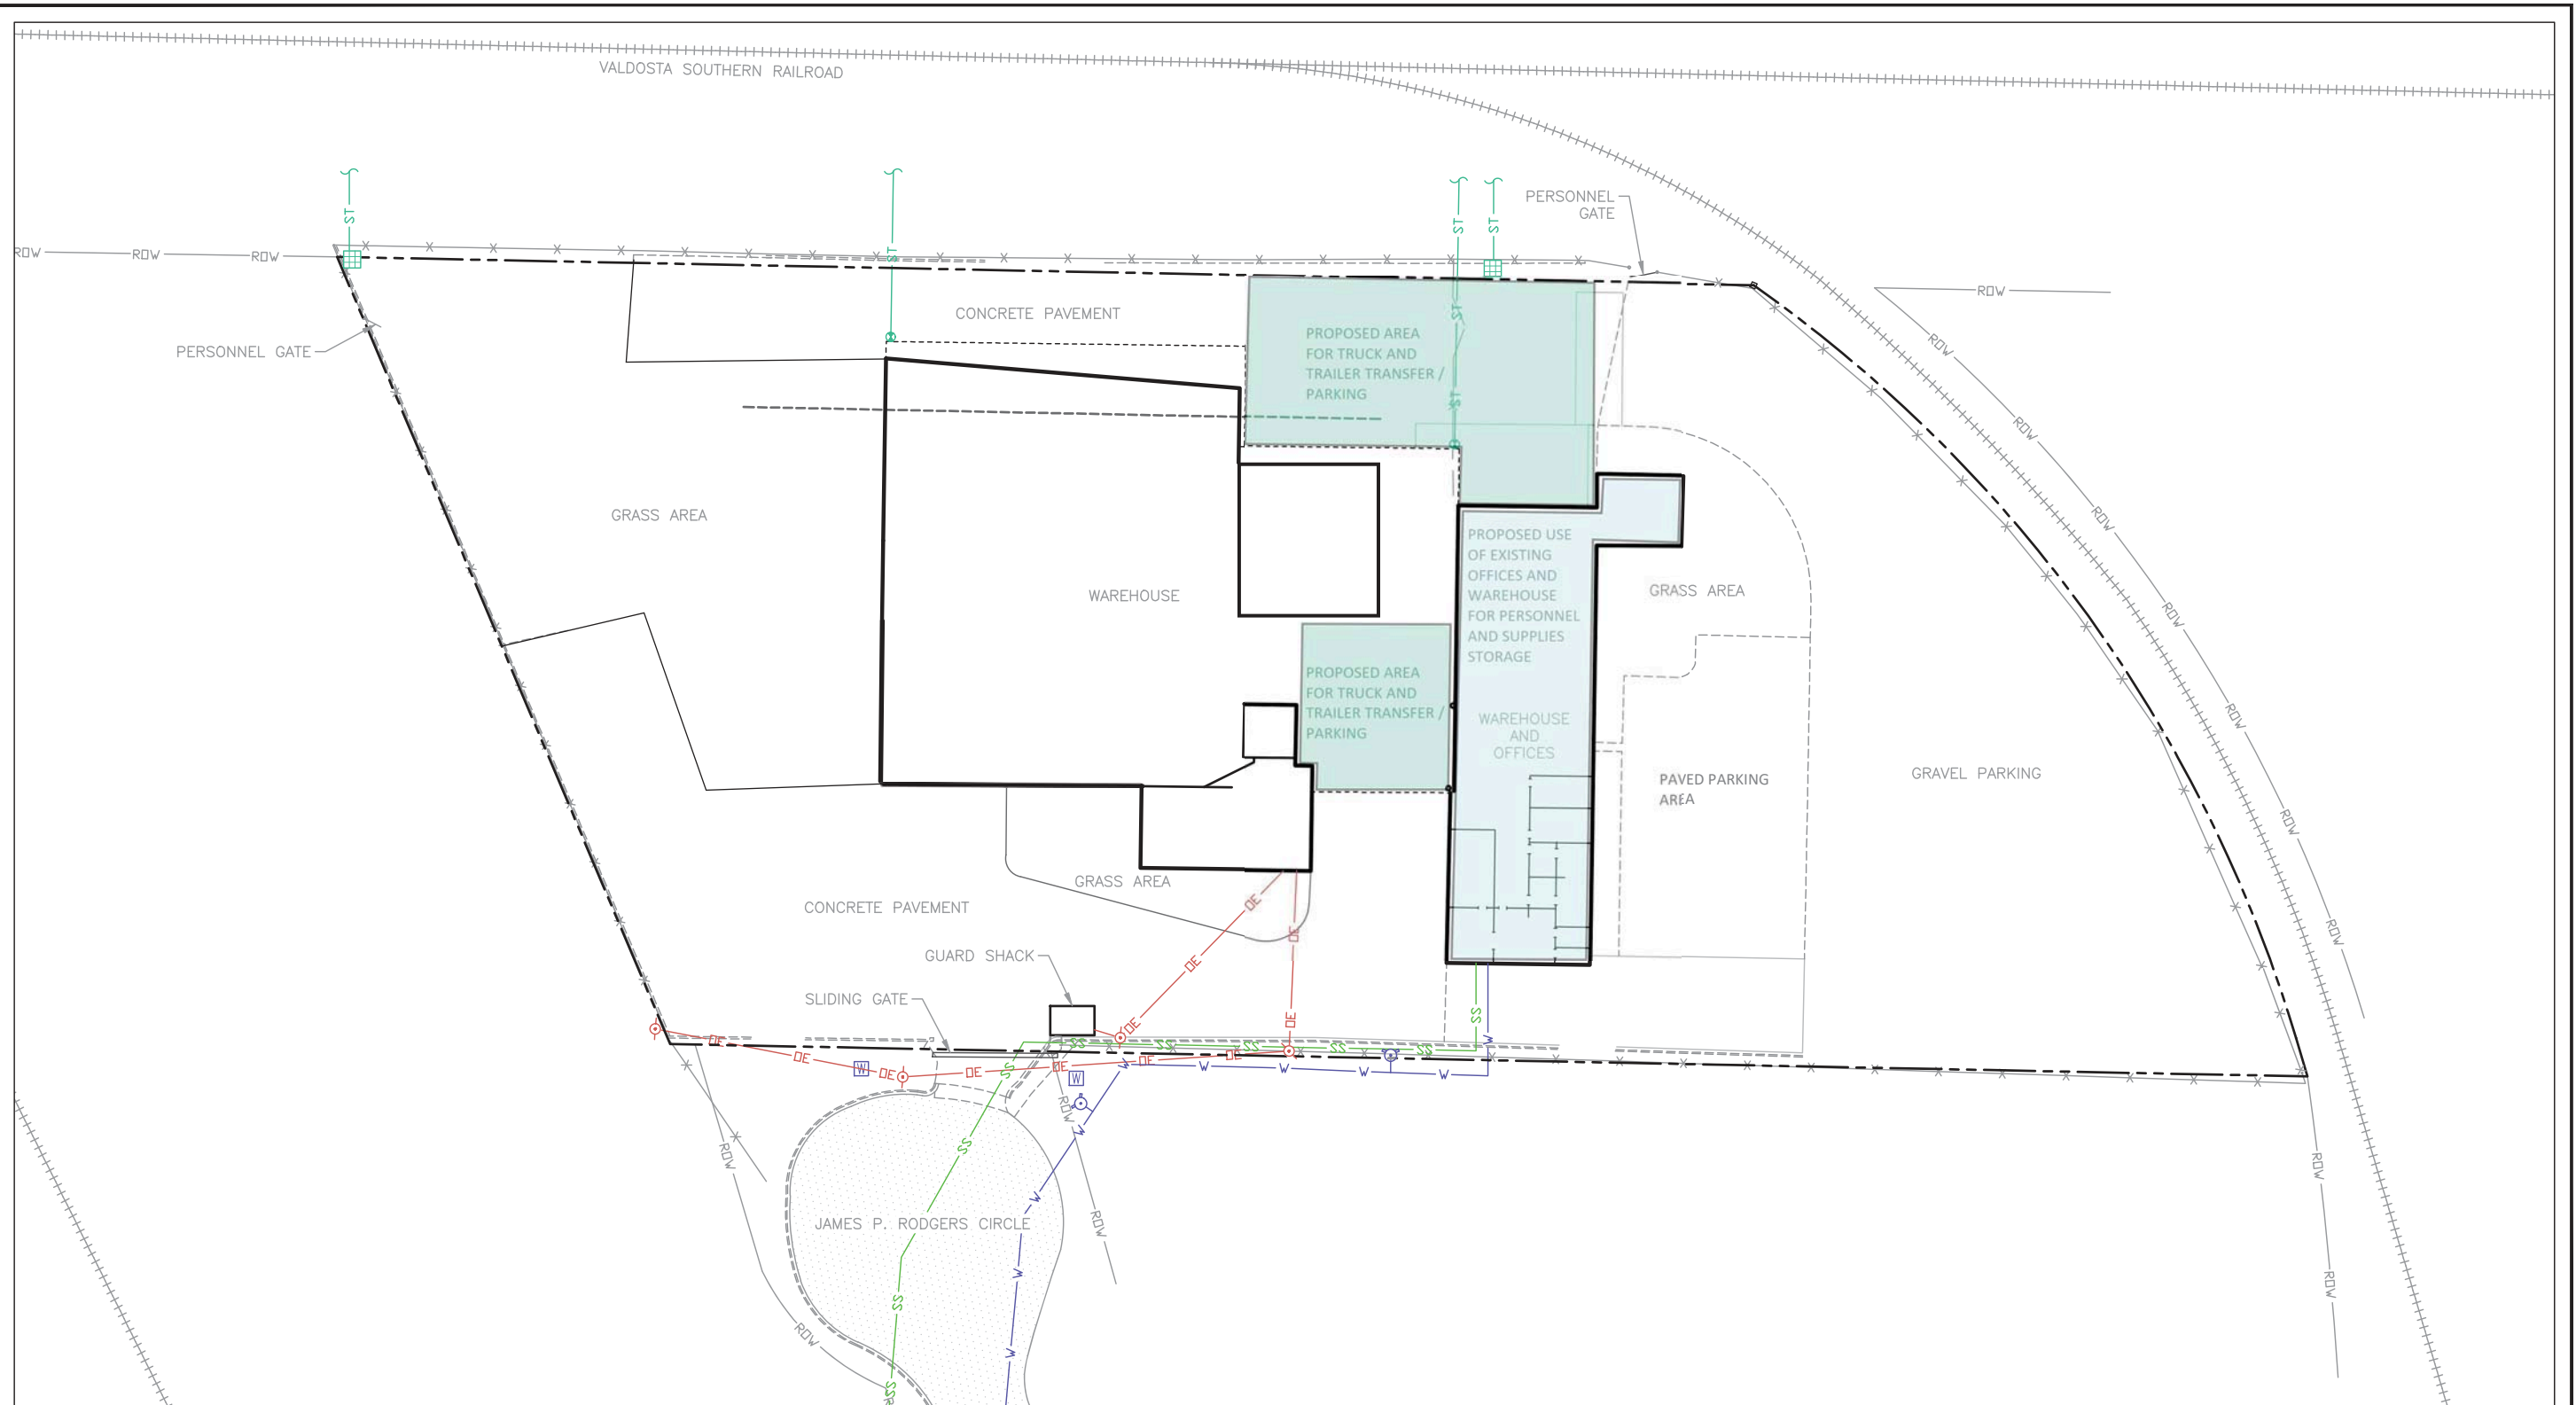

EXPLANATION			
	SUMP		OVERHEAD ELECTRICAL AND PHONE LINE
	ROOF DRAIN		SANITARY SEWER LINE
	UTILITY POST		PROPERTY BOUNDARY
	FIRE HYDRANT		FENCE
	WATER METER		RIGHT-OF-WAY
	WITHDRAWAL WELL		BUILDING OUTER WALL
	DRAINAGE LINE		ROOF LINE
	WATER LINE		ROAD/CURB AND GUTTER EDGE
			EXISTING STRUCTURE (REMOVED)
			OTHER EXISTING FEATURE
			VALDOSTA SOUTHERN RAILROAD

Trihydro
CORPORATION
1252 Commerce Drive
Laramie, Wyoming 82070
www.trihydro.com
(P) 307.745.7474 (F) 307.745.7729

FIGURE 1
CONCEPTUAL SITE PLAN
PERMA-FIX OF SOUTH GEORGIA, INC.
1612 JAMES P. RODGERS CIRCLE
VALDOSTA, GEORGIA 30601

Drawn By: PAC | Checked By: WK | Scale: 1" = 60' | Date: 12/13/2024 | File: PERMA-023-0004CSP

