

RIGHT - OF - WAY		CROSSING		GA-COL-155.000		GA-COL-156.000		GA-COL-157.000		GA-COL-158.000		GA-COL-159.000	
TRACT NUMBERS													
RODDAGE		17.3		32.5		139.2		68.8		73.4			
SURVEY DATA		SURVEY COMPANY: FIELD BOOK: PAGES: 10863+00 10864+85 10871+22 10884+18 10893+88 10916+00 10863+00 PL. & LG. 37' 00" RT. 10864+85 CL STREAM 10871+22 FENCE 10884+18 FENCE 10893+88 CL FIELD ROAD CROSSING 10916+00 EQUIPMENT											
CLASS LOCATION		CLASS 1											
MINIMUM DEPTH OF COVER		3'		5'		3'		4'		5'		3'	
PIPE MATERIAL		5300' ①											
- 3R, FITTING SET ON WEIGHT, GPW, GEOTEXTILE PIPE WEIGHT													

ALIGNMENT DETAIL

PROPOSED PIPELINE
 PROPOSED PERMANENT EASEMENT
 TEMP WORKSPACE
 ADD. TEMP WORKSPACE
 EASEMENT LINE
 CL STREAM/CREEK/DITCH
 EDGE OF WATER
 CL LEVEE
 FIELD DELINEATED WETLAND
 STREAM/DRAIN/WATERBODY BNDRY
 CL ROAD
 EDGE OF ROAD/PAVEMENT/CURB
 CL CULVERT
 CL RAILROAD
 ACCESS ROAD (PAR/TAR)
 STRUCTURE
 CONTOUR MAJOR (EVERY 10')
 CONTOUR MINOR (EVERY 2')
 PIPELINE MILEPOST
 PIPELINE MILEPOST 10TH
 PROPERTY LINE
 UNDERGROUND WATERLINE
 UNDERGROUND COM. CABLE
 UNDERGROUND POWERLINE
 UNDERGROUND SANITARY SEWER
 OVERHEAD POWERLINE
 OVERHEAD TELEPHONE
 VERIFIED PIPELINE
 FENCE
 TOP / TOE

TRANS. TOWER
 GUY ANCHOR
 HDD ENTRY/EXIT
 FIRE HYDRANT
 UTILITY POLE
 AERIAL MARKER
 ELEC. WATER, SAN. SEWER, GAS
 TELE. & STORM DRAIN MANHOLES

WELL
 SEPTIC
 VALVE
 METER
 SPREAD BREAK

DATE OF AERIAL PHOTOGRAPHY: OCTOBER 10, 2013



REFERENCE DRAWING

ENVIRONMENTAL SURVEY DATA

SENSITIVE AREAS

6a, 6b, 8, 18

PROFILE


SCALE:
 HORIZONTAL: 1" = 200'
 VERTICAL: 1" = 200'

THE LOCATION OF TRENCH PLUGS AND SLOPE BREAKERS ARE INTENDED TO BE USED AS A GUIDELINE ONLY. EXACT LOCATION TO BE DETERMINED IN THE FIELD AS DIRECTED BY THE CHIEF INSPECTOR.

SLOPE BREAKERS/ARROW INDICATES DIRECTION

TRENCH PLUG
 CP TEST STATION
 RECTIFIER
 DECOUPLER

CODE	% SLOPE	SPACING
A	< 5%	NO STRUCTURE
B	5 - 15%	300 FT
C	15 - 30%	200 FT
D	> 30%	100 FT

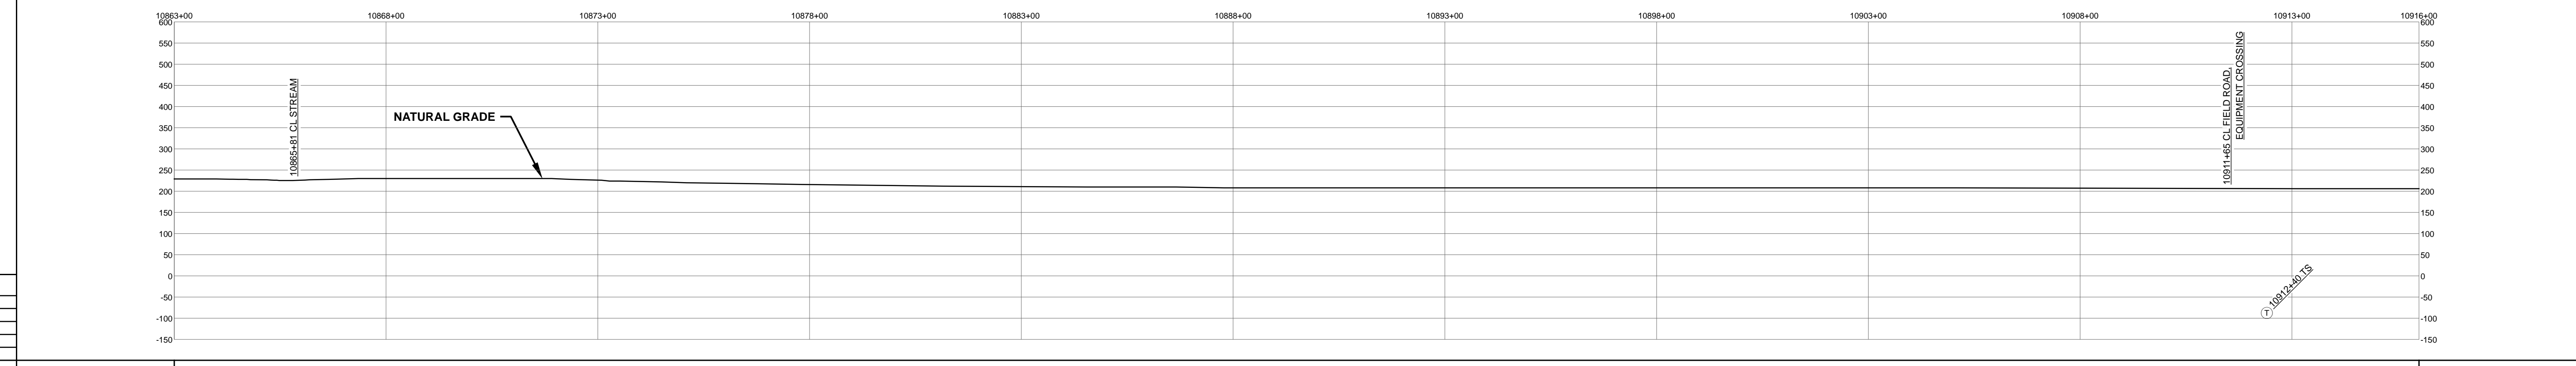

HYDROSTATIC TEST SECTION

DWG. NO.	DESCRIPTION	REV	DRN	DATE	REVISIONS	ITEM NO.	DESCRIPTION	QTY
		0		06/29/2015	ISSUED FOR BID	1	36" O.D. x 0.520" W.T., API 5L X70, FBE 16 MILS w/I.D. EPOXY 1.7 MILS	5300 LF
		1		03/14/2016	ISSUED FOR CONSTRUCTION			

REFERENCE DRAWINGS		REVISIONS		MATERIALS	
DWG. NO.	DESCRIPTION	REV	DRN	DATE	DESCRIPTION
		0		06/29/2015	ISSUED FOR BID
		1		03/14/2016	ISSUED FOR CONSTRUCTION

TEST SECTION 19

ENGINEERING APPROVALS			
BID		CONSTRUCTION	
TITLE	SIGNATURE	DATE	SIGNATURE
DRAWN BY: GIE	FSR	06/29/2015	FSR
DRN. DATE: 01/04/2016			
CHECKED BY: GIE	DRS	06/29/2015	JC
CHK. DATE:			

SABAL TRAIL PROJECT
PROPOSED 36" PIPELINE
 STA. 10863+00 TO STA. 10916+00
ALIGNMENT SHEET

LOC. COLQUITT COUNTY, GEORGIA

YEAR: 2017 SHEET: 208 OF 492 SCALE: 1" = 200' DWG. 1657-PL-DG-70197-208 REV. 1

Document Path: H:\GIS\Drawings\1657\Deliverables\Alignment\Drawings\1657-PL-DG-70197-208.mxd