
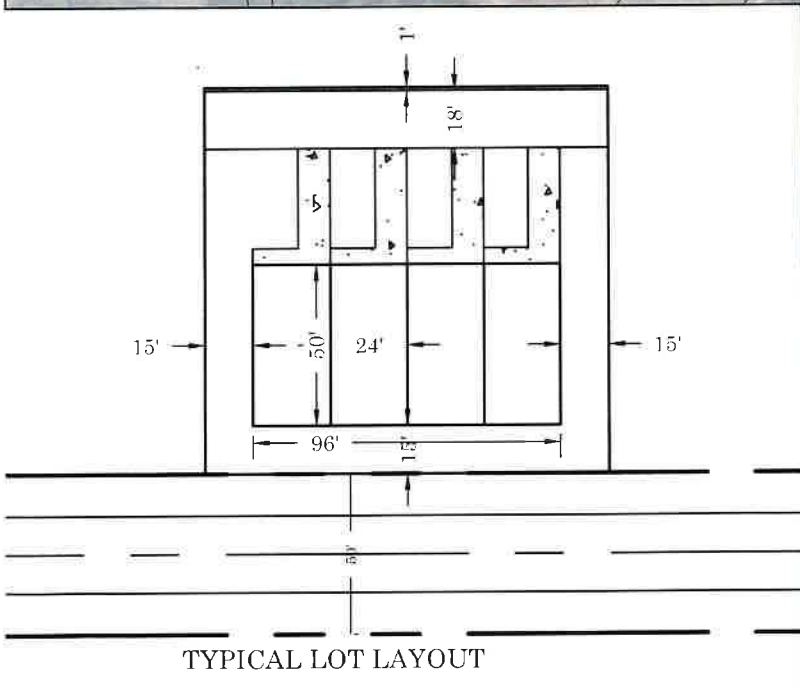



Z:\Shared\AES, LLC\Projects\2024\62046\00 Stoker - Villas at Brayfield Valdosta, GA\DWG\62046C\_Concept 7.22.24.dwg - 8/8/2024 11:12 AM

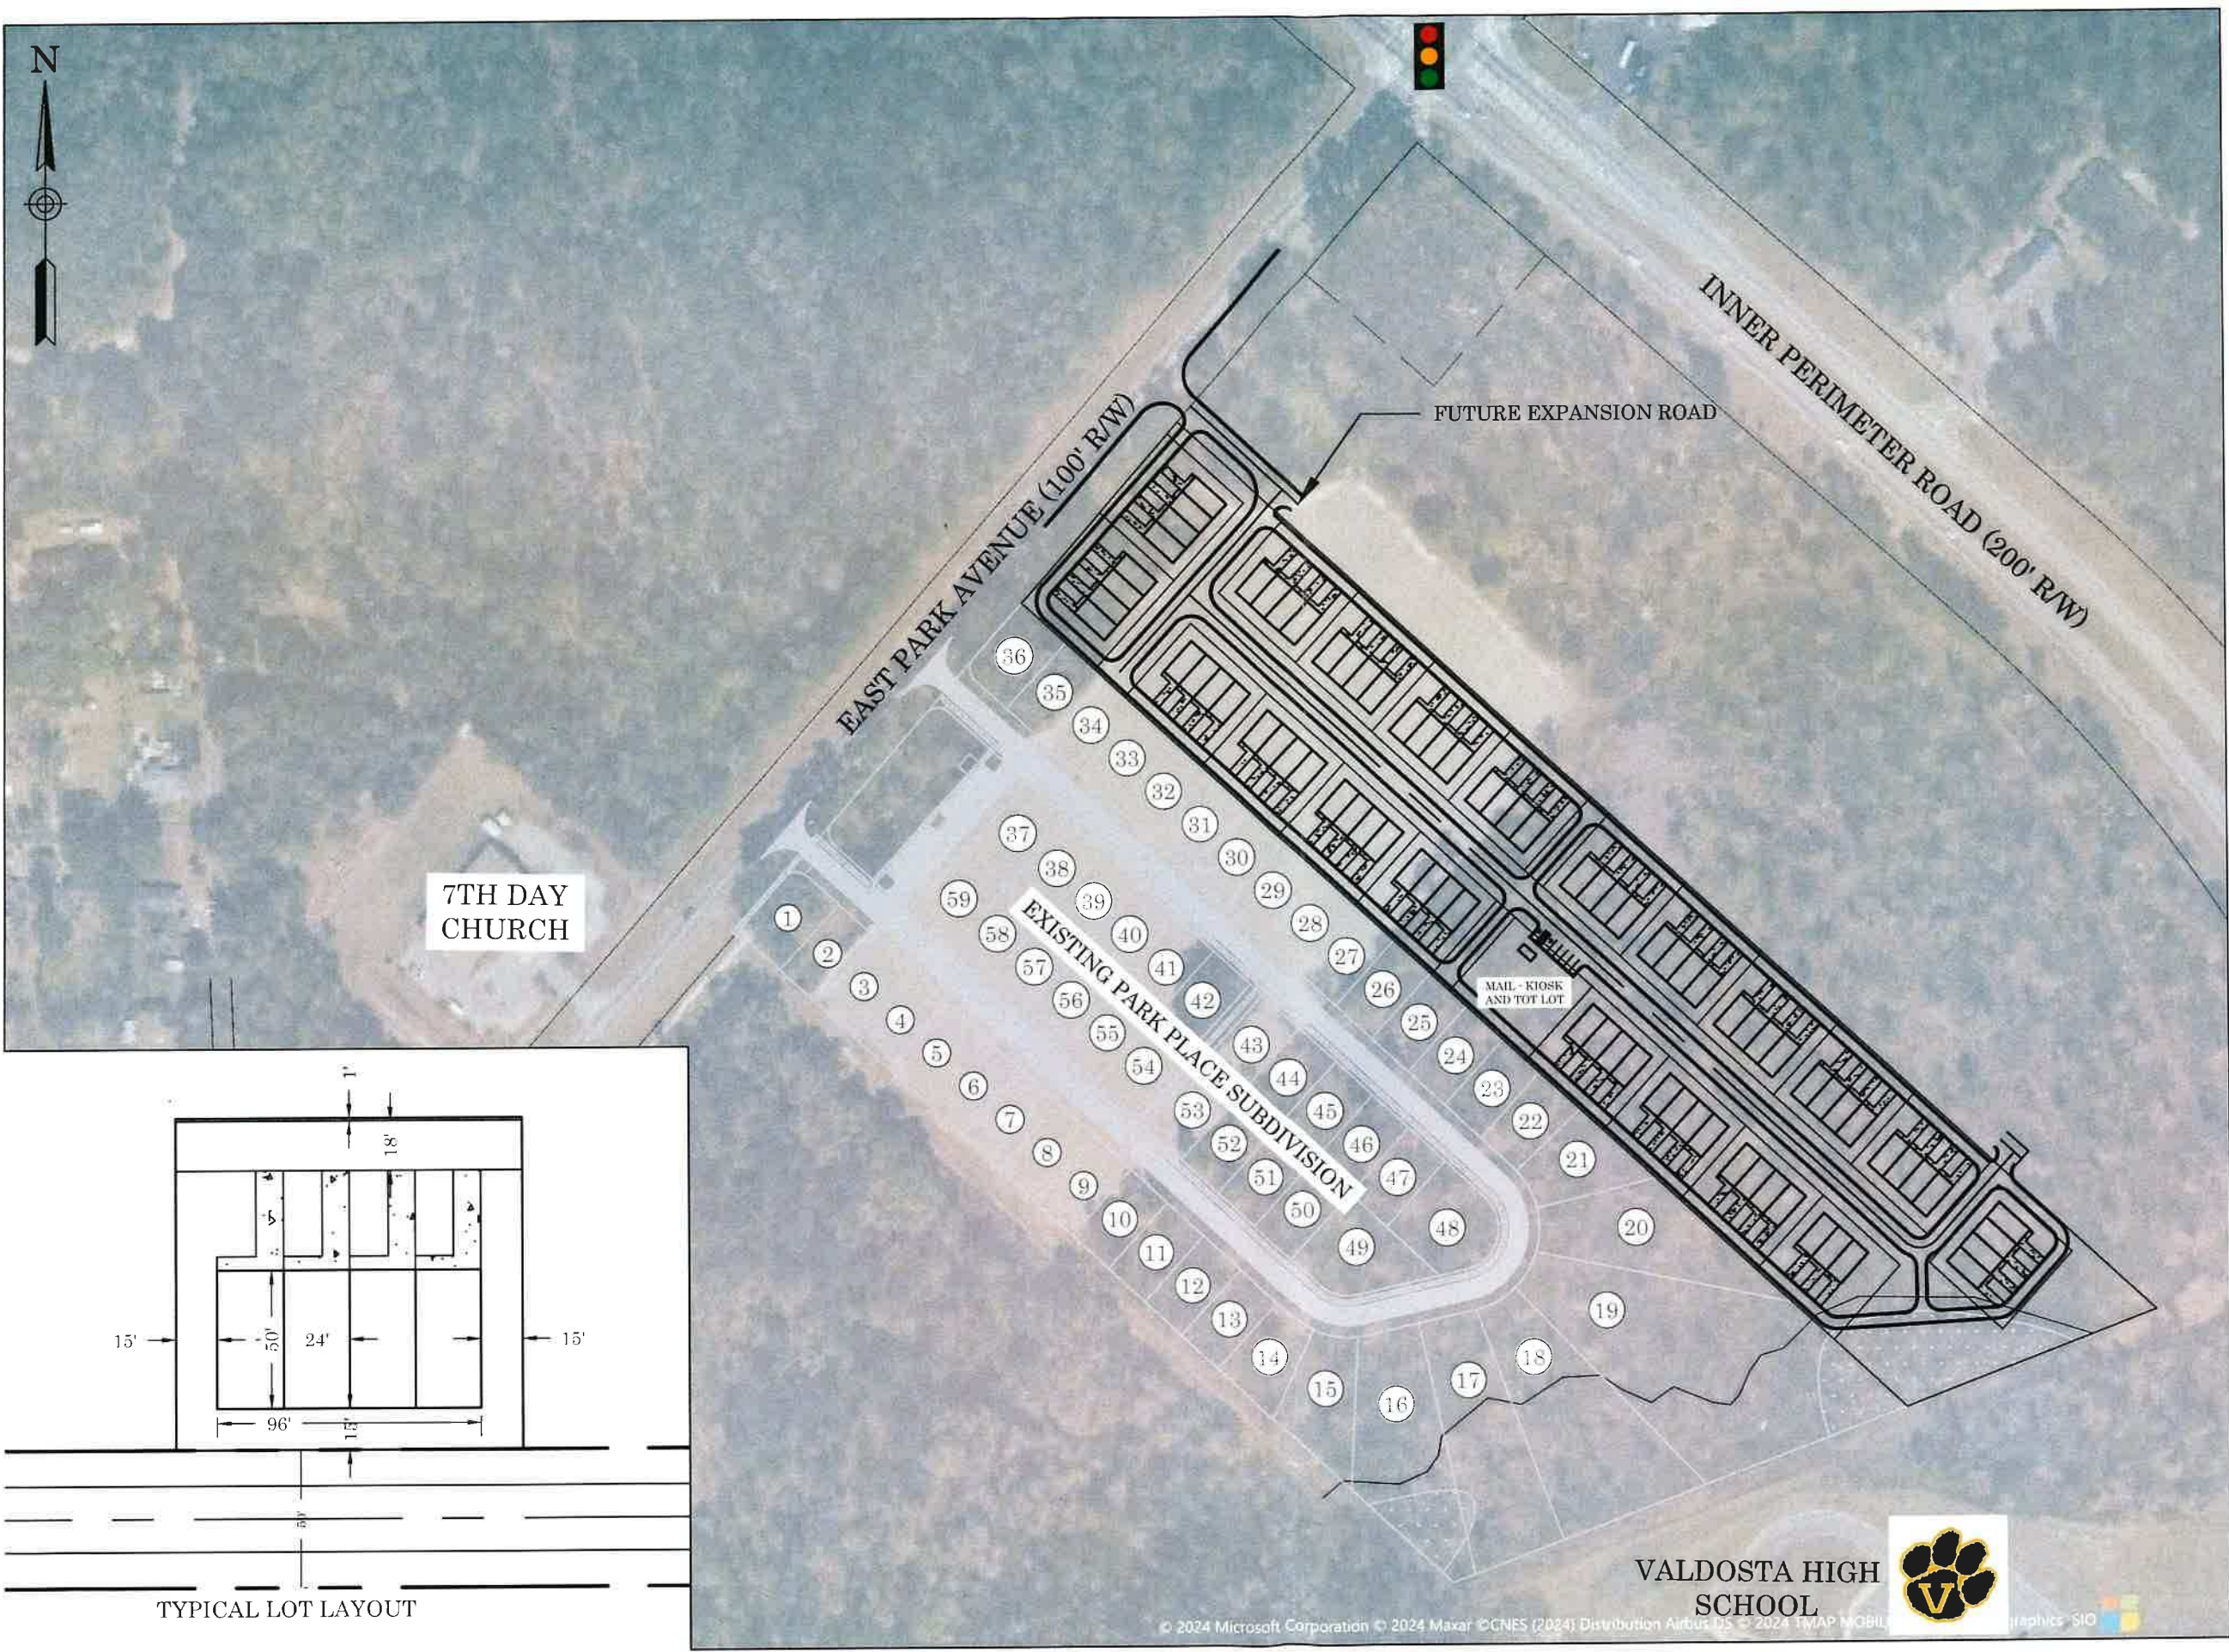

**aes**  
 Advanced Engineering Services, LLC  
 ALBANY 1741 PHILEMA RD  
 VALDOSTA 4560 E VALNORTH DR  
 WARNER ROBINS 110 A TOMMY STALNAKER DR  
 (800) 416-8136

AES PROJECT NUMBER	62046
DATE OF PLANS	7/22/2024

VILLAS AT BRAYFIELD  
 JERRY STOKER  
 SITE LAYOUT CONCEPT

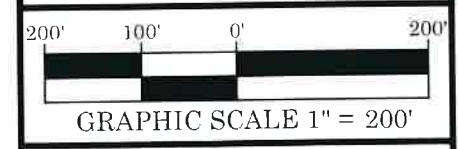

VALDOSTA, LOWNDES COUNTY, GA

SHEET  
 OF