


RIGHT - OF - WAY	TRACT NUMBERS	FL-HA-076.000	FL-HA-076.500.WX	FL-SU-000.050	FL-SU-000.150	FL-SU-000.155.CR	FL-SU-000.200	FL-SU-000.250	FL-SU-000.300	FL-SU-000.350	FL-SU-000.400
	RODDAGE	14157+00 14157+40	14180+21	53.6	14168+03	14194+87 14195+18	14197+87	20.0	19.4	20.0	1.9
SURVEY DATA	SURVEY COMPANY:	14157+00									
	FIELD BOOK:	14157+40									
CLASS LOCATION	MINIMUM DEPTH OF COVER	CLASS 1									
	PIPE MATERIAL	3" FITTING									
ALIGNMENT DETAIL	PROPOSED PIPELINE	3" FITTING									
	PROPOSED PERMANENT EASEMENT	3" FITTING									



DATE OF AERIAL PHOTOGRAPHY: MARCH 18, 2015

TRANS. TOWER	WELL
GUY ANCHOR	SEPTIC
HDD ENTRY/EXIT	VALVE
FIRE HYDRANT	METER
UTILITY POLE	SPREAD BREAK
AERIAL MARKER	
ELEC. WATER, SAN. SEWER, GAS TELE. & STORM DRAIN MANHOLES	

ENVIRONMENTAL SURVEY DATA	WSECT 242	S2ECT 243	14160+30	14164+30	14168+30	14172+30	14176+30	14180+30	14184+30	14188+30	14192+30	14196+30	14200+30
SENSITIVE AREAS	8, 16	2a, 8, 16, 18	6a, 6b, 8, 15, 16, 18	6a, 6b, 8, 16, 18	6a, 6b, 8, 16, 18	6a, 6b, 8, 16, 18	6a, 6b, 8, 16, 18	6a, 6b, 8, 16, 18	6a, 6b, 8, 16, 18	6a, 6b, 8, 16, 18	6a, 6b, 8, 16, 18	6a, 6b, 8, 16, 18	

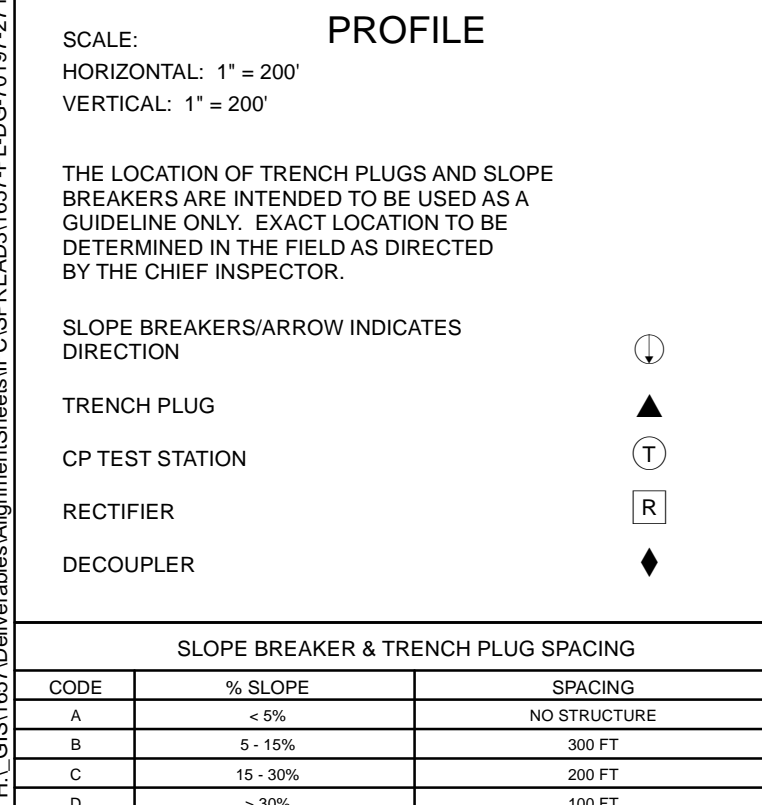

HYDROSTATIC TEST SECTION	TEST SECTION 22	14164+85	TEST SECTION 23
--------------------------	-----------------	----------	-----------------

DWG. NO.	DESCRIPTION	REVISIONS			MATERIALS		
		REV	DRN	DATE	DESCRIPTION	ITEM NO.	QTY
		0	06/29/2015	ISSUED FOR BID	1	36" O.D. x 0.520" W.T., API 5L X70, FBE 16 MILS w/I.D. EPOXY 1.7 MILS	4506 LF
		1	03/14/2016	ISSUED FOR CONSTRUCTION	4	36" O.D. x 0.750" W.T., API 5L X70, FBE 16 MILS, ARO 24 MILS, w/I.D. EPOXY 1.7 MILS	821 LF
					3R	3R ELBOW, HIGH STRENGTH WROUGHT BUTT-WELD FITTING, 36" O.D.	1 EA

ENGINEERING APPROVALS			
BID		CONSTRUCTION	
TITLE	SIGNATURE	DATE	DATE
DRAWN BY: GIE	FSR	06/29/2015	03/14/2016
DRN DATE: 01/04/2016			
CHECKED BY: GIE	DRS	06/29/2015	JC
CHK. DATE:			

SABAL TRAIL PROJECT
PROPOSED 36" PIPELINE
STA. 14157+00 TO STA. 14208+00
ALIGNMENT SHEET

LOC. HAMILTON & SUWANNEE COUNTIES, FLORIDA

YEAR: 2017 **SHEET:** 271 OF 492 **SCALE:** 1" = 200' **DWG.** 1657-PL-DG-70197-271 **REV.** 1