
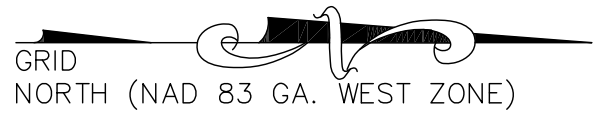
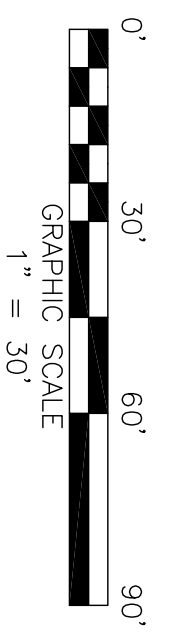
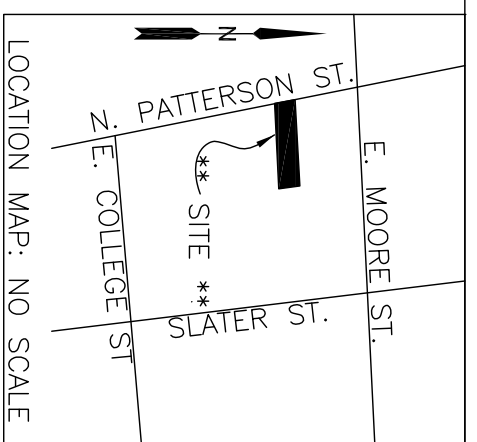


CONCEPTUAL
SITE PLAN FOR:
LAWRENCE THOMAS

LOCATED IN LAND LOT 60
 OF THE 11TH LAND DISTRICT
 OF THE CITY OF VALDOSTA, GEORGIA.

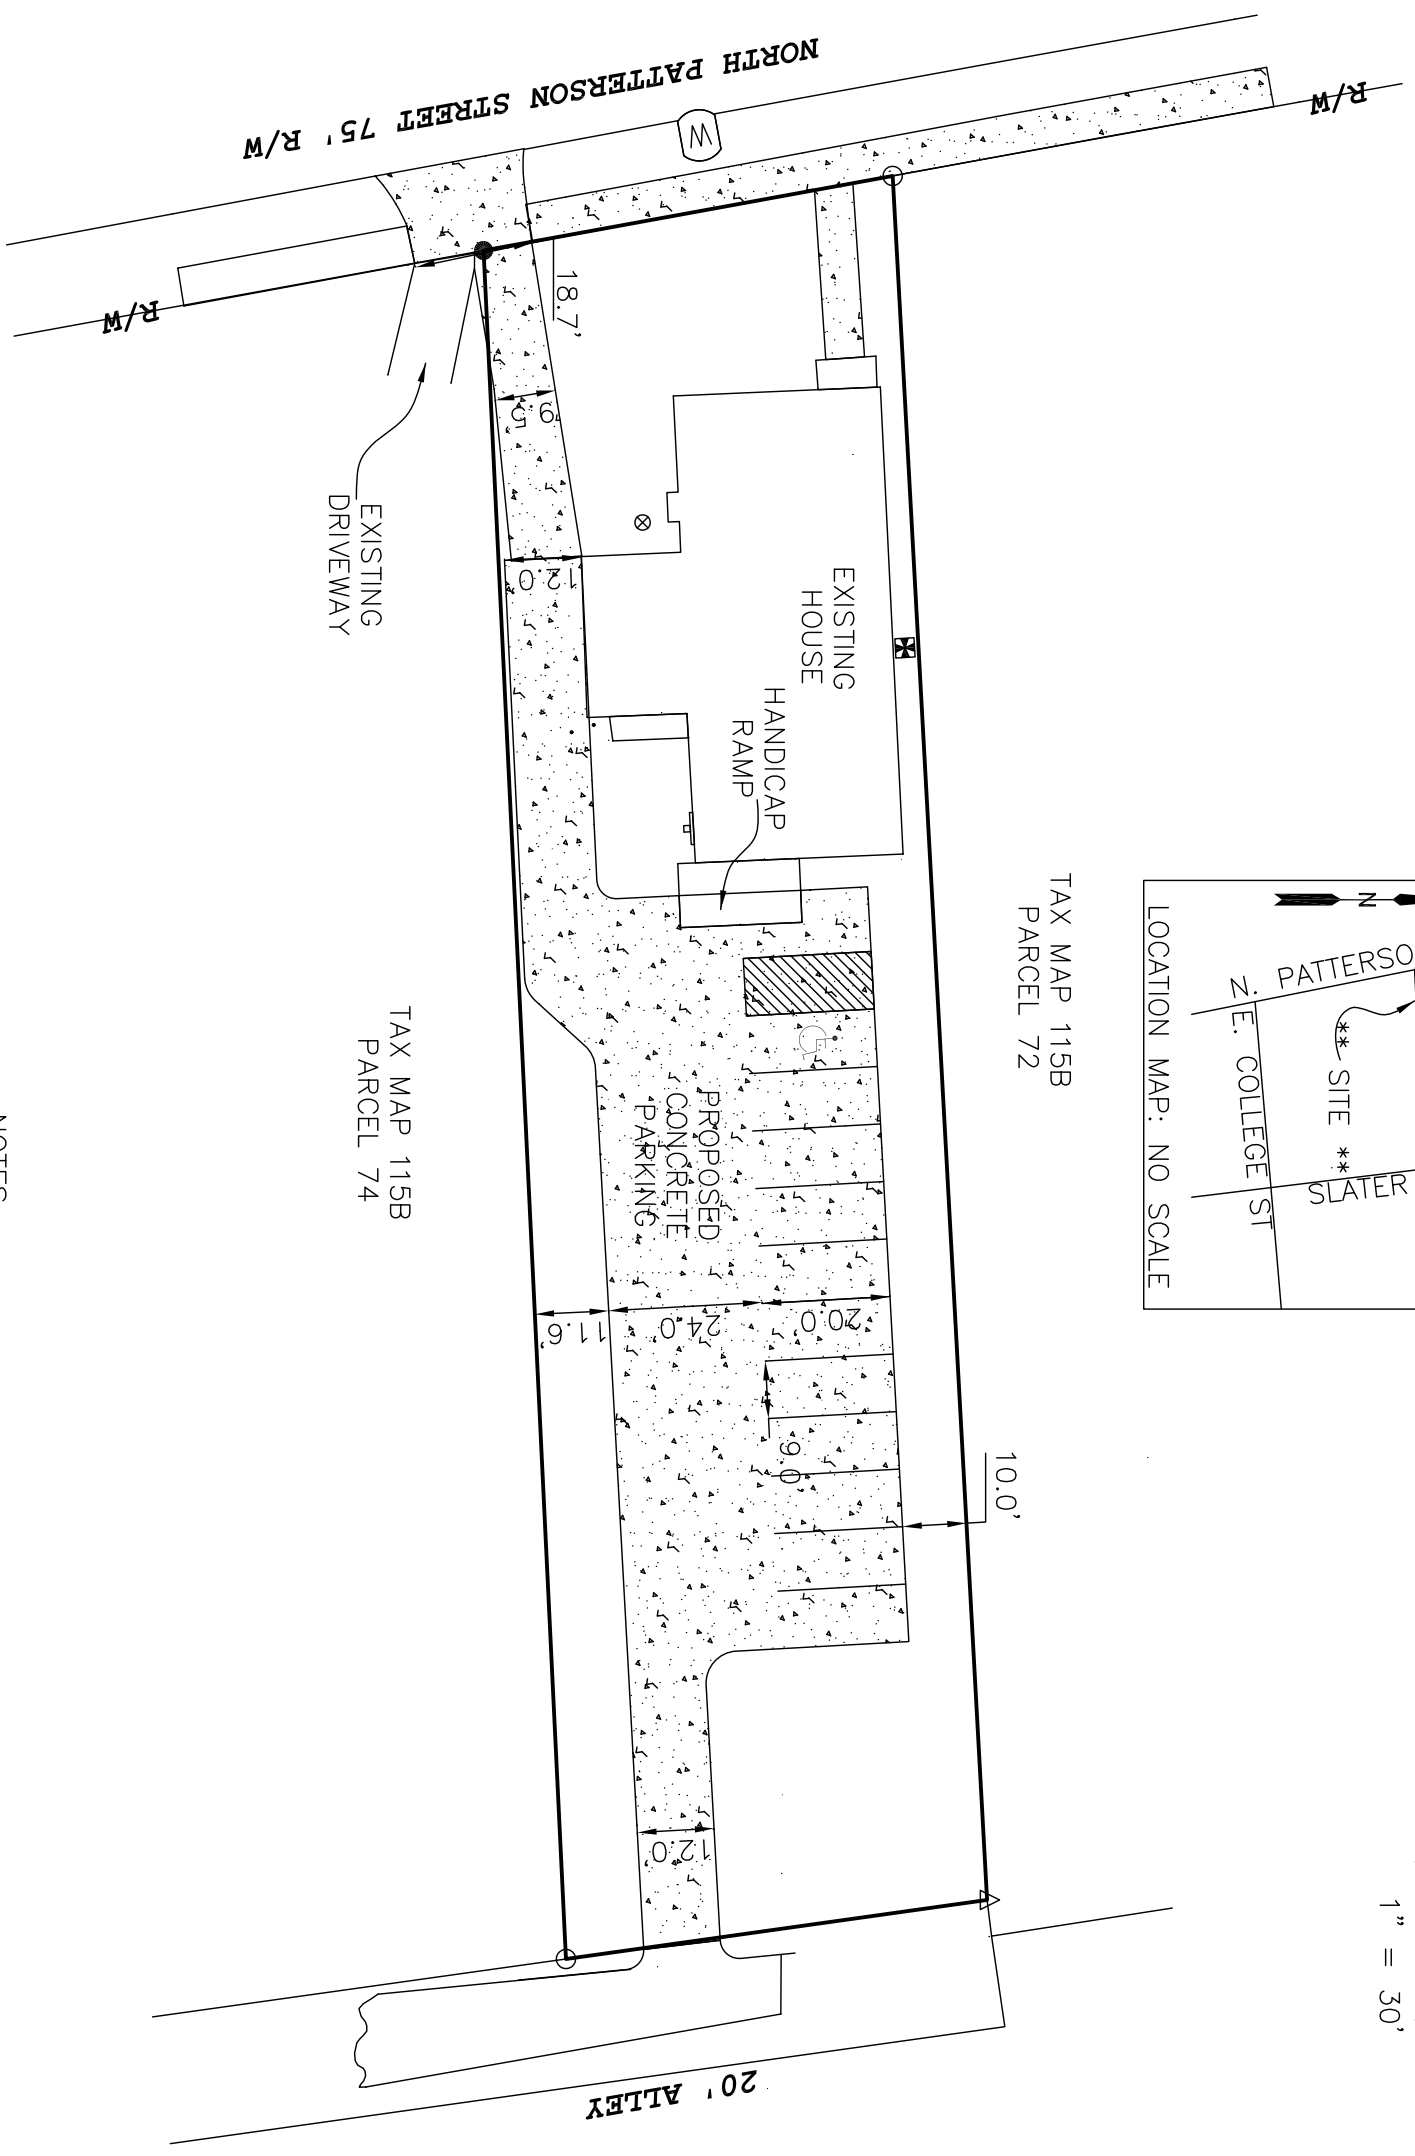

- NOTES:**
- 1: THE CURRENT ZONING ON THIS PROPERTY IS R-6 ZONING IN THE CITY OF VALDOSTA.
 - 2: THE PROPOSED ZONING ON THIS PROPERTY IS O-P ZONING IN THE CITY OF VALDOSTA.
 - 3: PARKING SPACES REQUIRED = 8 SPACES
 PARKING SPACES PROVIDED = 11 SPACES