


SAVANNAH AVENUE (VARIABLE R/W)

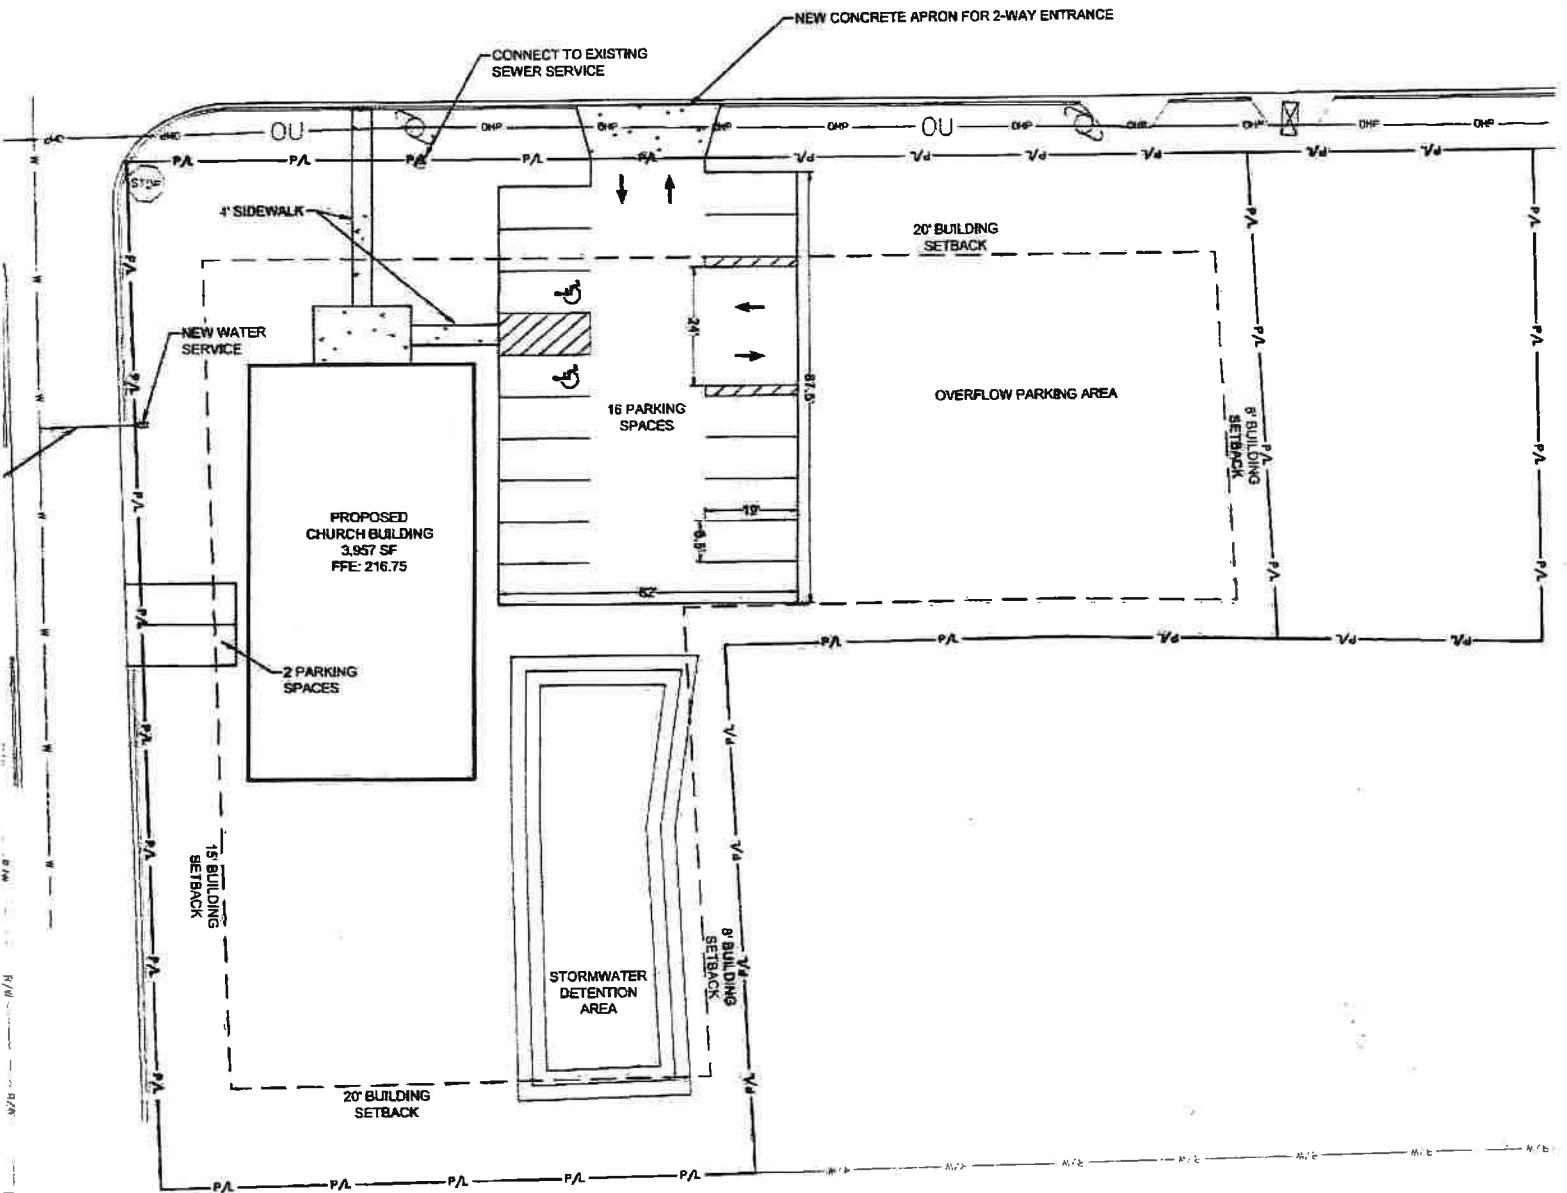

E. CRANE AVE

Site
Plan

CU-2024-07