


MARVIN BROOKS
CONSTRUCTION
L.L.C.

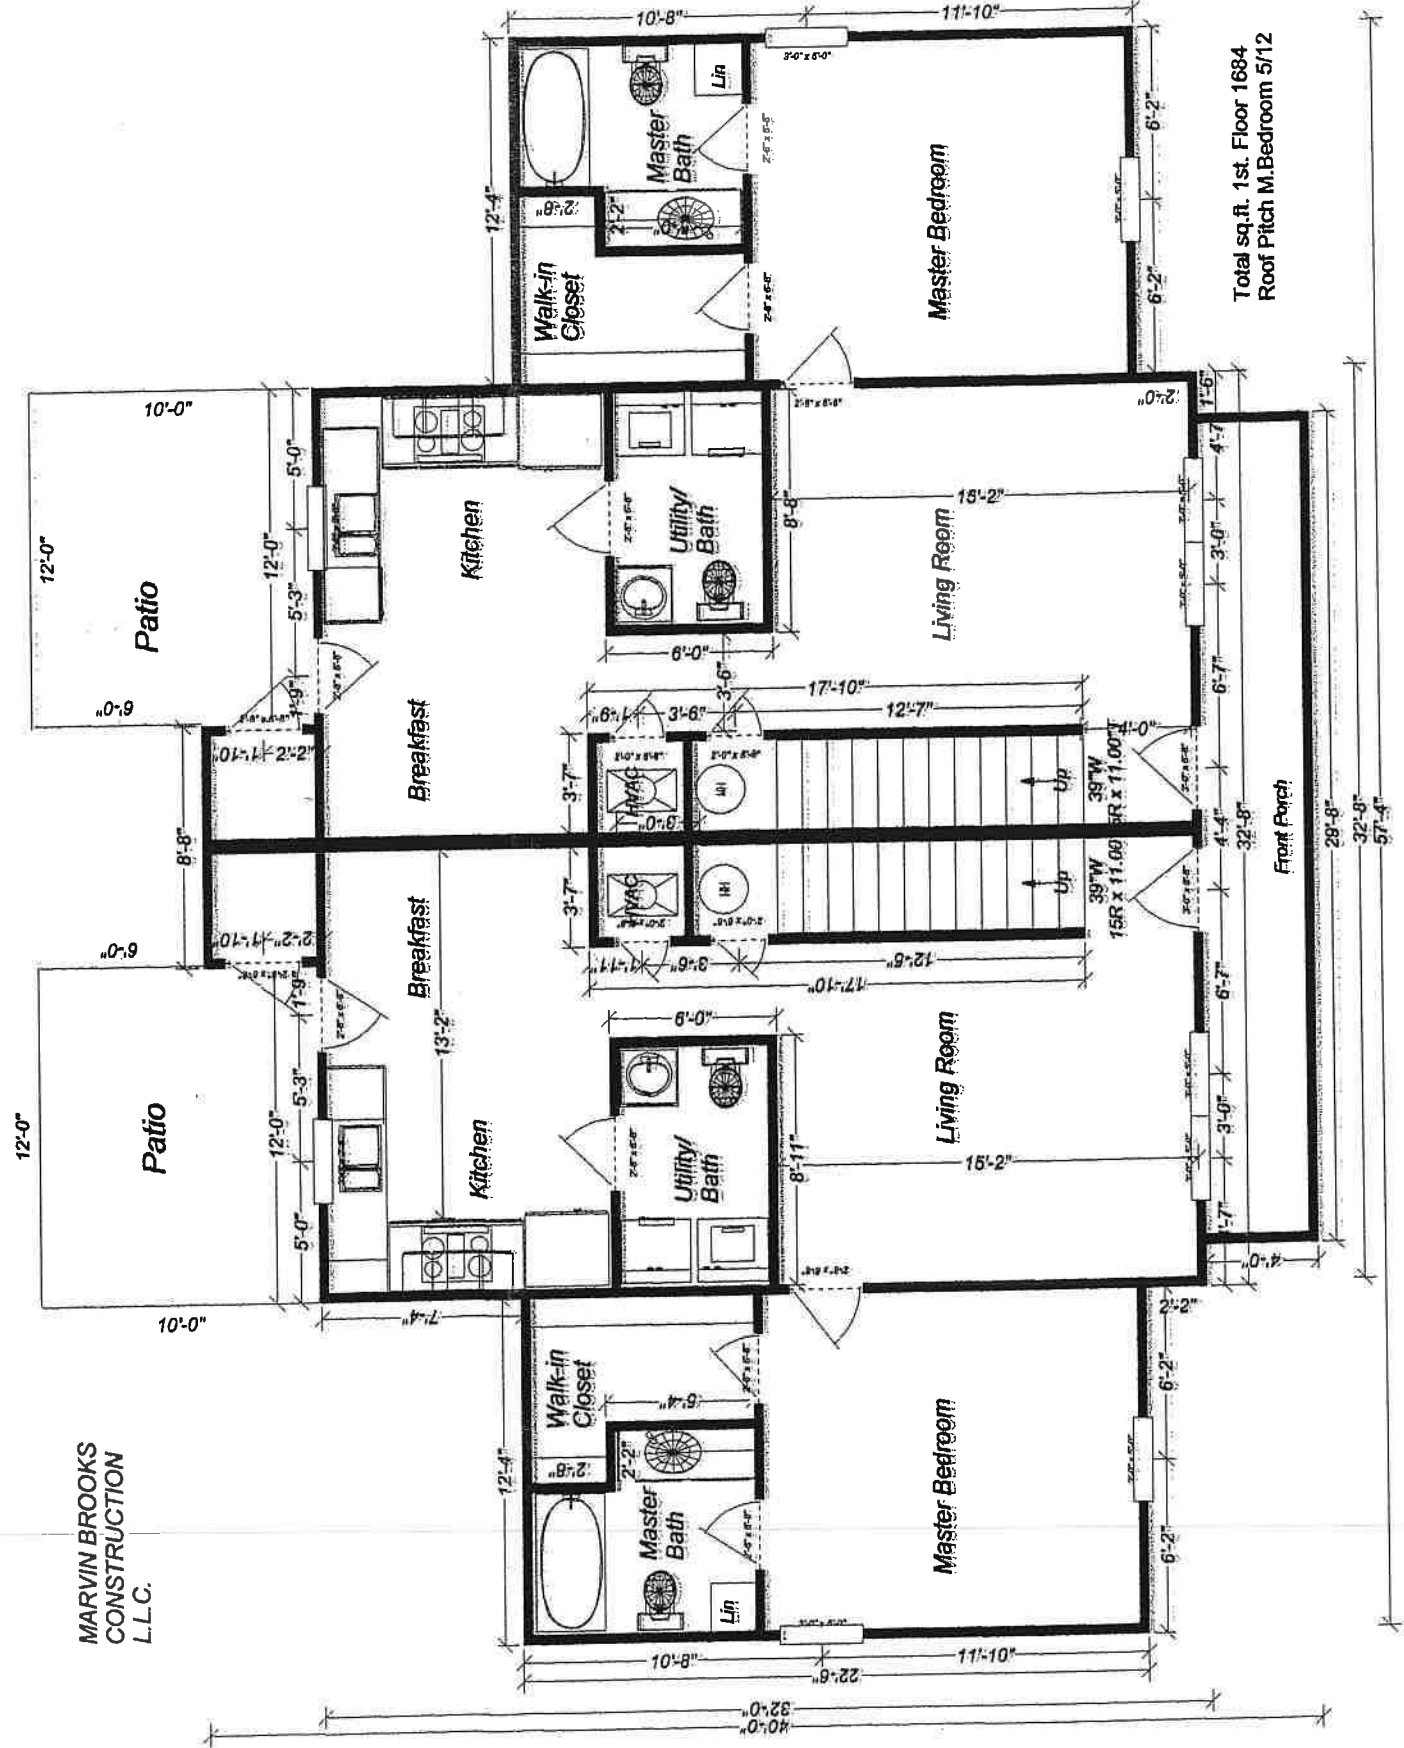

FIRST FLOOR