


PER SAS-2010-00016  
DATED 01/25/2010

TRACT 6A  
**24.344 AC.**  
PROPERTY OF  
VALDOSTA-LOWNDES COUNTY  
INDUSTRIAL AUTHORITY  
A PORTION OF TAX MAP  
PARCEL 001  
DEED BK 4512 PG 2  
PLAT CAB "B" PG 3

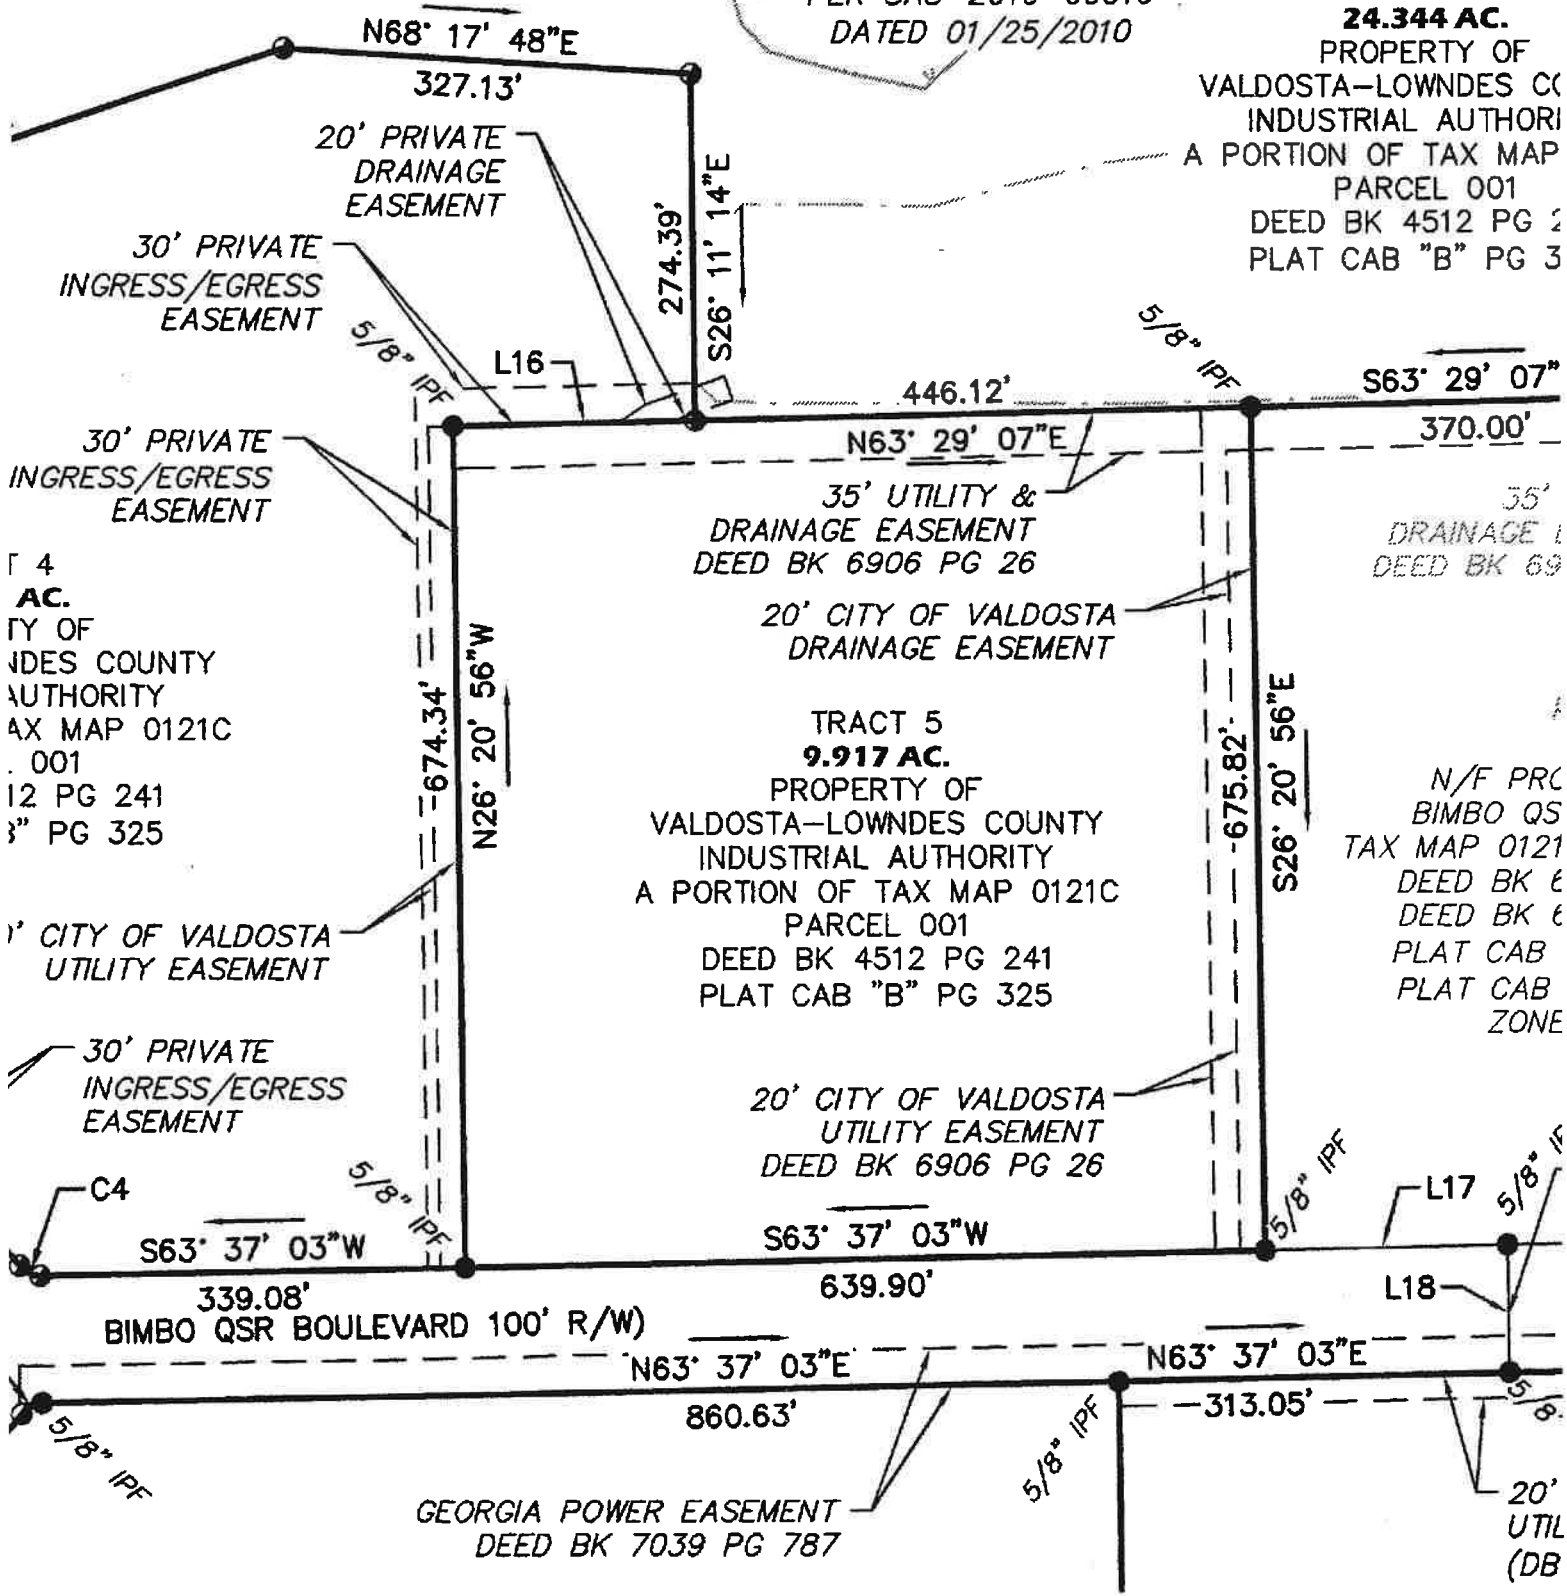

TRACT 4  
**9.917 AC.**  
PROPERTY OF  
VALDOSTA-LOWNDES COUNTY  
INDUSTRIAL AUTHORITY  
A PORTION OF TAX MAP 0121C  
PARCEL 001  
DEED BK 4512 PG 241  
PLAT CAB "B" PG 325

TRACT 5  
**9.917 AC.**  
PROPERTY OF  
VALDOSTA-LOWNDES COUNTY  
INDUSTRIAL AUTHORITY  
A PORTION OF TAX MAP 0121C  
PARCEL 001  
DEED BK 4512 PG 241  
PLAT CAB "B" PG 325

N/F PRC  
BIMBO QSR  
TAX MAP 0121  
DEED BK 6  
DEED BK 6  
PLAT CAB  
PLAT CAB  
ZONE

30' PRIVATE  
INGRESS/EGRESS  
EASEMENT

20' CITY OF VALDOSTA  
UTILITY EASEMENT  
DEED BK 6906 PG 26

30' PRIVATE  
INGRESS/EGRESS  
EASEMENT

GEORGIA POWER EASEMENT  
DEED BK 7039 PG 787

20'  
UTIL  
(DB)