


R/W
INNER PERIMETER ROAD (200' R/W)
R/W

(AS PER PLAT CAB. A, PG. 4001)

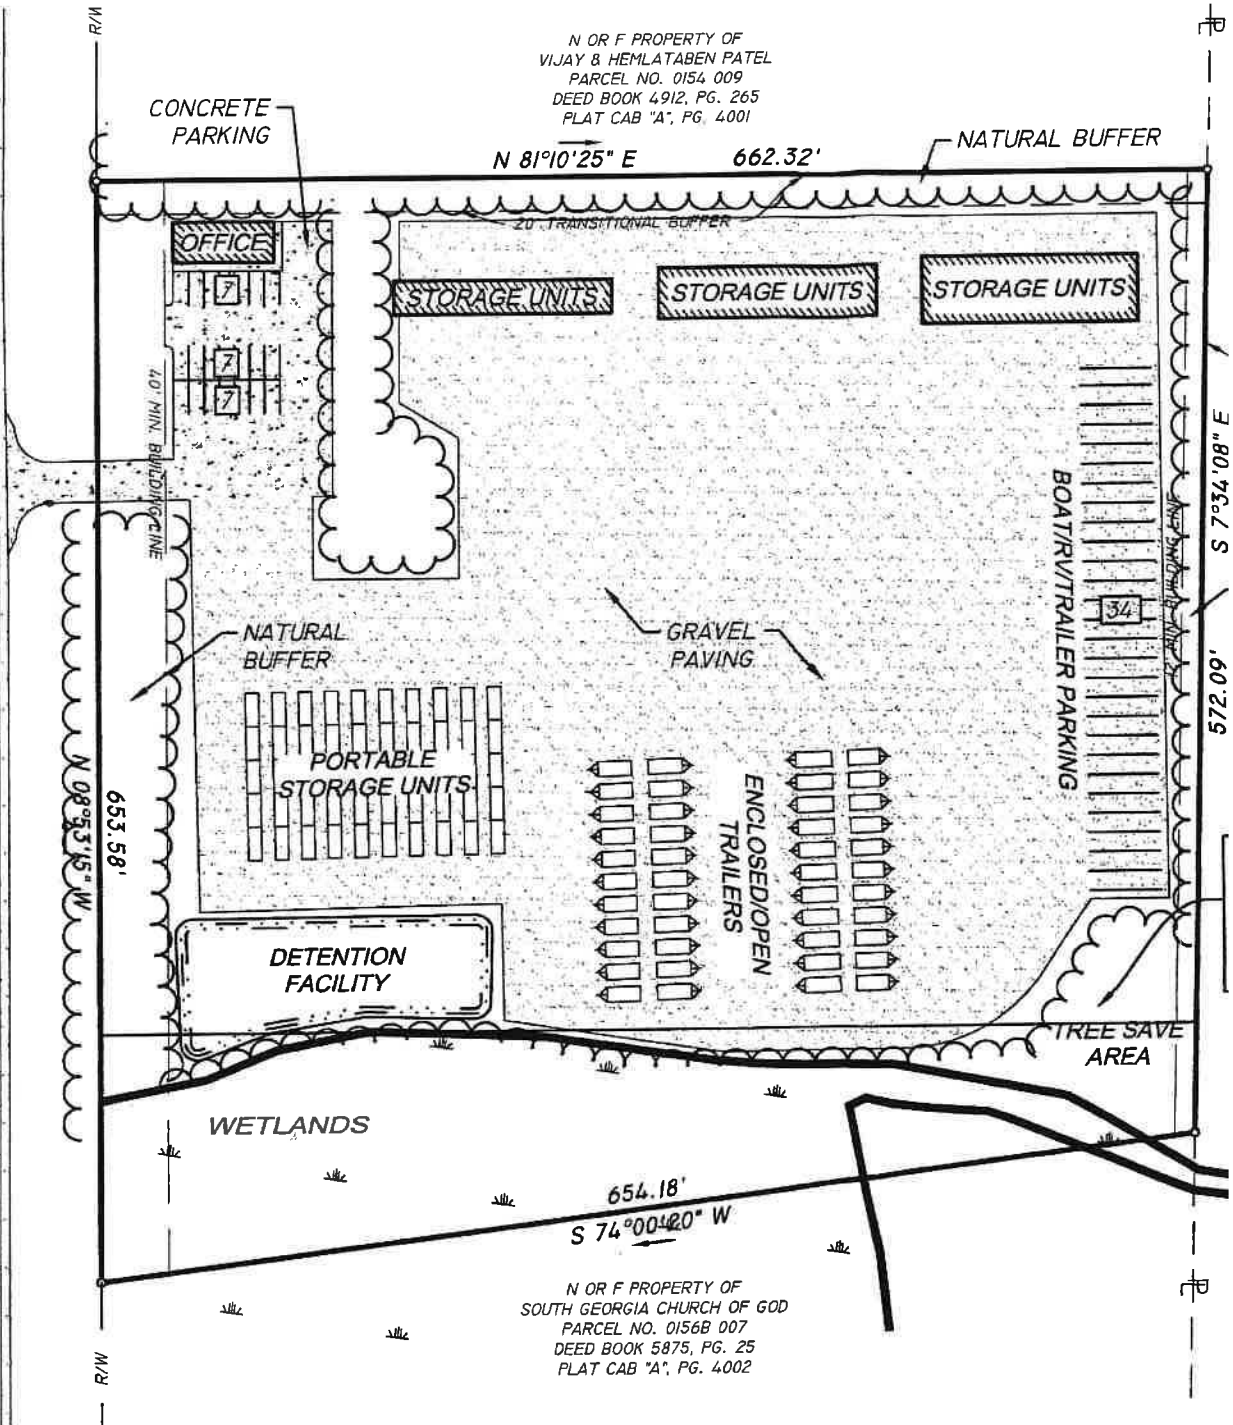

Attachment: CU-2022-01 agenda item packet - City Council (3350 : Conditional Use Permit CU-2022-01)

CU-2022-01
Site Plan